




	PT AINUL HAYAT SEJAHTERA FORMULIR
	TECHNICAL QUERIES
SOP-004/ENG/TH/VII/2016-F.01	

No Dokumen : MAVSP-P19002-I-009
Subject : HSE

Queries: PENYEKAT SALURAN LIMBAH	
<p>(DESCRIPTION: PEMBUATAN PENYEKAT ORANG, BOX CONTROL DAN PENYARING SAMPAH BERFUNGSI UNTUK MENGISOLASI INLET SALURAN PEMBUANGAN MASYARAKAT YANG MELEWATI TANAH PT. AHS SEHINGGA TERJAMIN SEGI KEAMANAN DAN ANTISIPASI MACET YANG MENAKIBATKAN BANJIR BERDASARKANN PERMEN LHK RI NO. P68/MENLHK-SETJEN/ 2016</p>	
Raised By: R. Erwan Sukendro Date : 23 November 2023	
Responses:	
<p>Dari team engineering merekomendasikan design penyekat/trashtrap pada saluran domestik site AHS dengan Drawing dan BOQ sebagai berikut.</p> <p>a. MAVSP-P19002-W05-DR-C-015 b. MAVSP-P19002-W05-BOQ-C-020</p>	
Responded By: Katon Bimantoro Date: 01-10-2024	SIGN 
<input type="checkbox"/> CS <input type="checkbox"/> CCO <input type="checkbox"/>	

TECHNICAL QUERIES

APPENDIX
(PHOTOS)

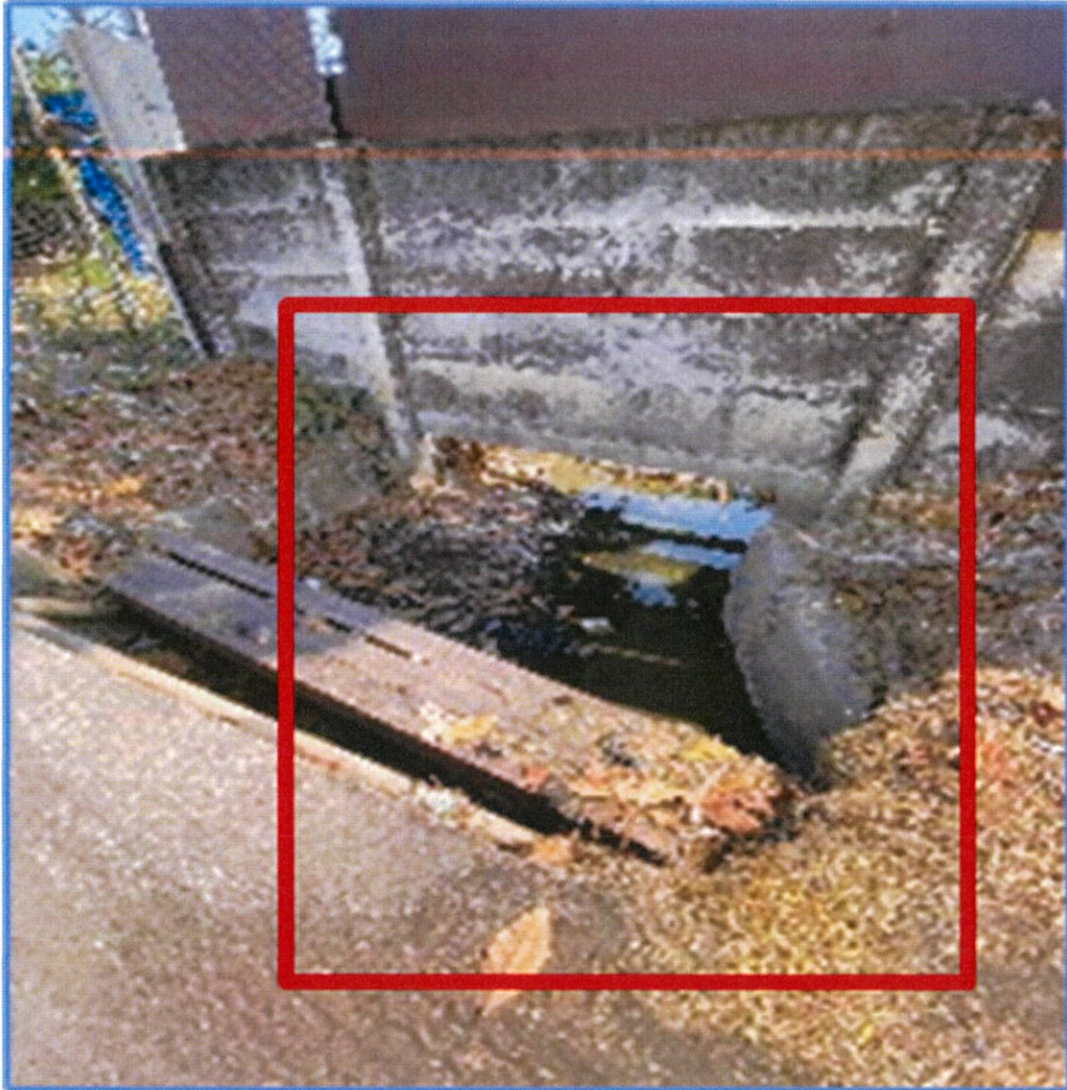



BILL OF QUANTITY (BoQ)

No.	
Section :	Summary
Date	10/2/2024





PROJECT : MARVEL DESALINATION		DRAWING :	LOCATION : Existing U Ditch
SUBJECT : Additional Trashrap for Existing Drainage		REV :	PAGE : 1 OF 1

Summary



Bill Of Quantity

No	Work Item	Unit	Volume	Unit Price	Total Price
A. Jasa					
1	Pekerjaan Fabrikasi & Instalasi Trashtrap	Ls	1.00		
B. Material					
1	Profil Siku 70 x 70 x 7 mm, 1 batang = 6 meter (Include Coating)	batang	2.00		
	- Zinc Chromat 50 micron	m2	2.60		
	- Polyurethane Warna Telegrey RAL 7045, 75 micron	m2	2.60		
2	Rebar D 19 (Include Coating)	kg	53.52		
	- Zinc Chromat 50 micron	m2	0.60		
	- Polyurethane Warna Telegrey RAL 7045, 75 micron	m2	0.60		
Sub TOTAL					Rp -
TOTAL					Rp -

PREPARED : Katon Bimantoro
 REVIEWER : Muhammad Rifki Hardika
 REVIEWER : Sori Tua
 APPROVED : Boy Kurniadi

SIGNATURE 
 SIGNATURE 
 SIGNATURE 
 SIGNATURE 

DATE: 10/2/2024 DOC. NO.
 DATE: 10/2/2024
 DATE: 10/2/2024 MAVSP-P19002-W05-BOQ-C-020
 DATE: 10/2/2024

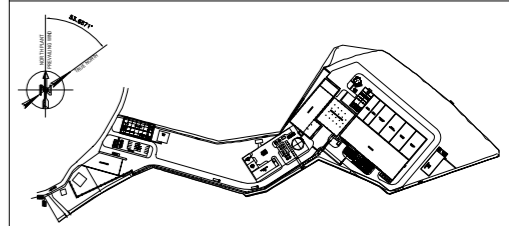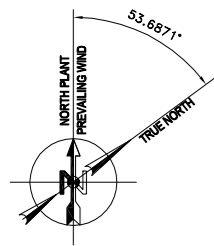

KEY PLAN


NOTES

- E=99979
- E=100000
- E=100025
- E=100050
- E=100075
- E=100100
- E=100125
- E=100150
- E=100175
- E=100200
- E=100225
- E=100250
- E=100275
- E=100300
- E=100325
- E=100350
- E=100375
- E=100400
- E=100425
- E=100450
- E=100475
- E=100500
- E=100525
- E=100550
- E=100575
- E=100600
- E=100625
- E=100650
- E=100675
- E=100685

AREA LIMIT

- N=100225
- N=100200
- N=100175
- N=100150
- N=100125
- N=100100
- N=100075
- N=100050
- N=100025
- N=100000
- N=99975
- N=99950

AREA LIMIT

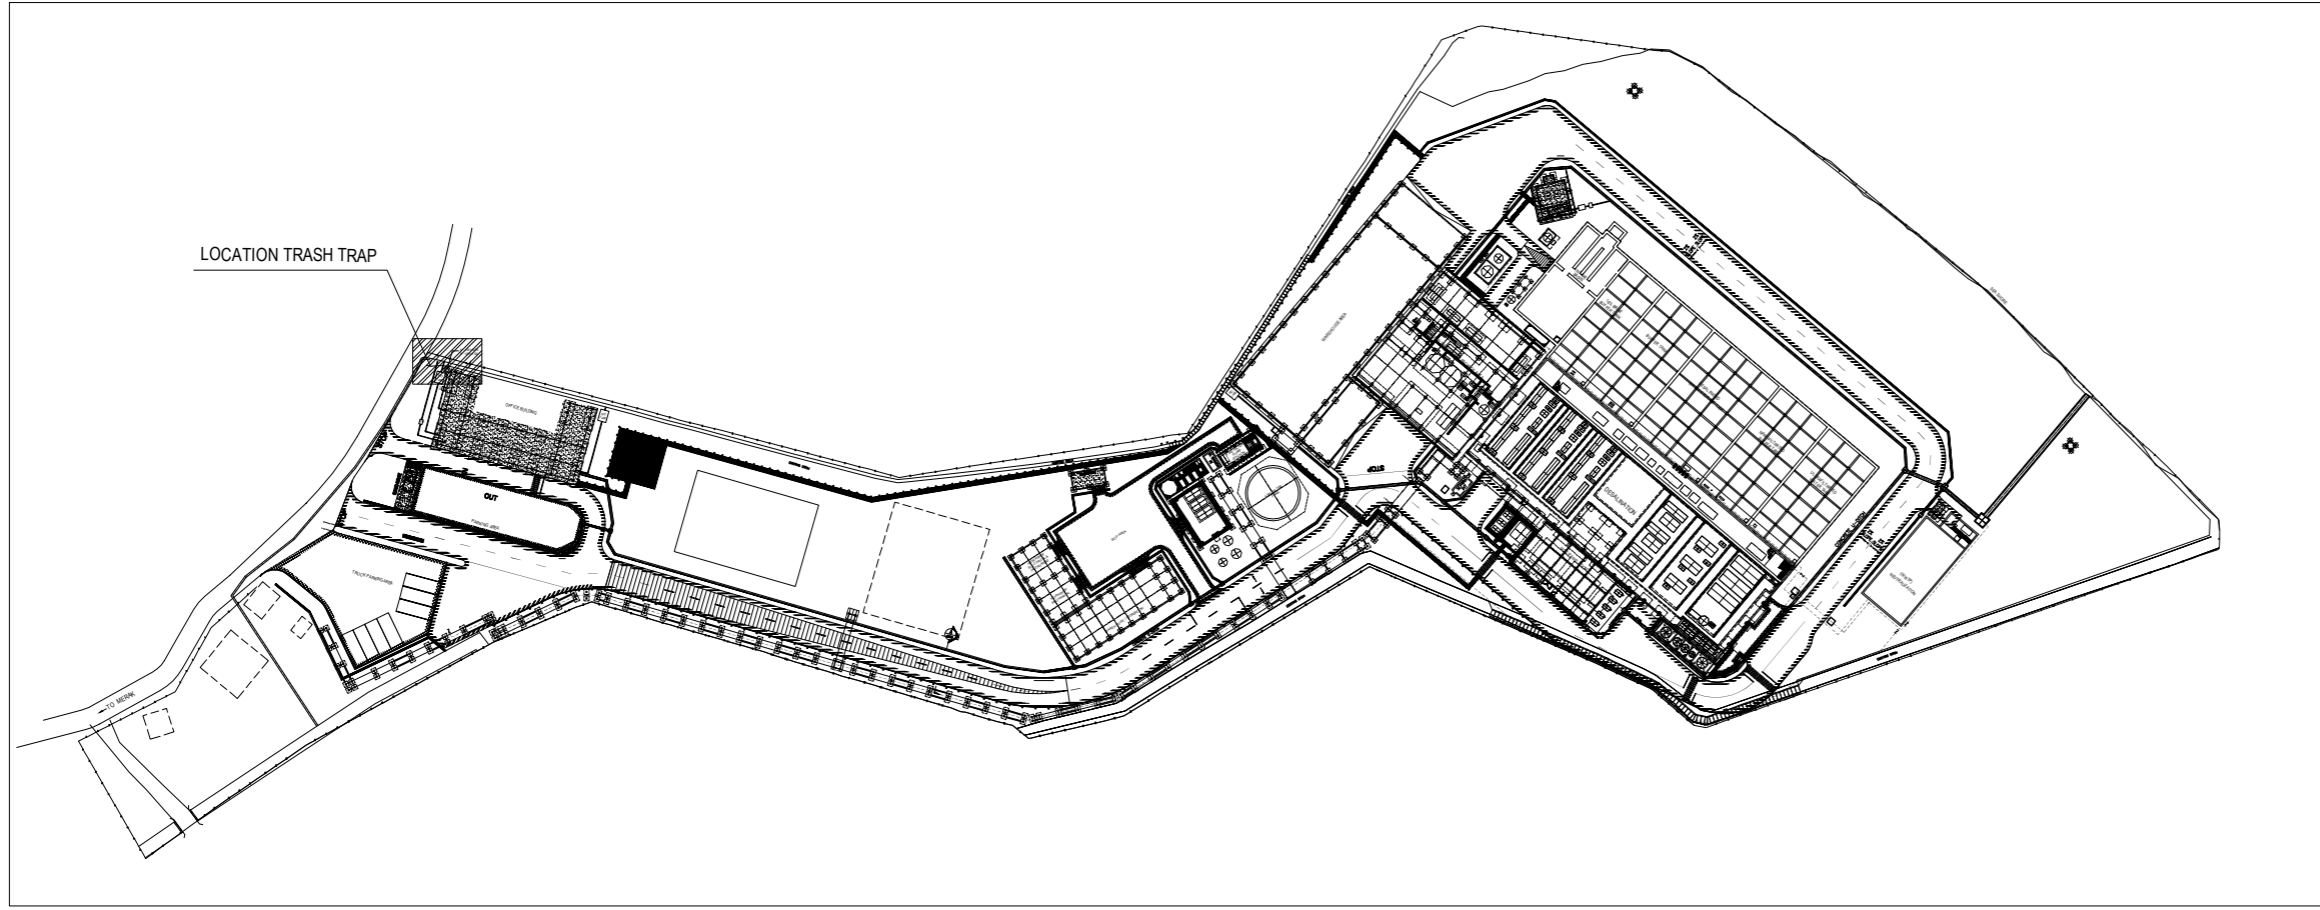

LOCATION TRASH TRAP

LAYOUT
LAND PARCEL-3

SHOP DRAWING

REV	DATE	DESCRIPTION	PREP	CHECK	CHECK	APVD
0	26/SEP/2024	FINAL ISSUE	KB	MRH	ST	BK

TOTAL OR PARTIAL REPRODUCTION AND/OR UTILIZATION OF THIS DOCUMENT ARE FORBIDDEN WITHOUT PRIOR WRITTEN AUTHORIZATION OF THE OWNER

PT. AINUL HAYAT SEJAHTERA






DESIGN ENGINEERING AND TOPOGRAPHY
TAMARIS GROUP

PROJECT NAME :
MARVEL DESALINATION AND SALT PRODUCTION PLANT

DWG. SIZE : A3
SCALE : AS SHOWN
TITLE : **DRAWING FOR ADDITIONAL TRASHTRAP FOR EXISTING DRAINAGE (SHEET 1 OF 2)**

CONTRACT NO. :
DRAWING NUMBER : **MAVSP-P19002-W05-DR-C-015**

REV.

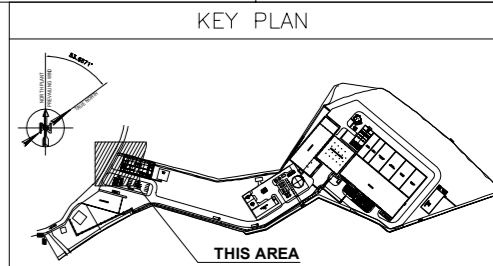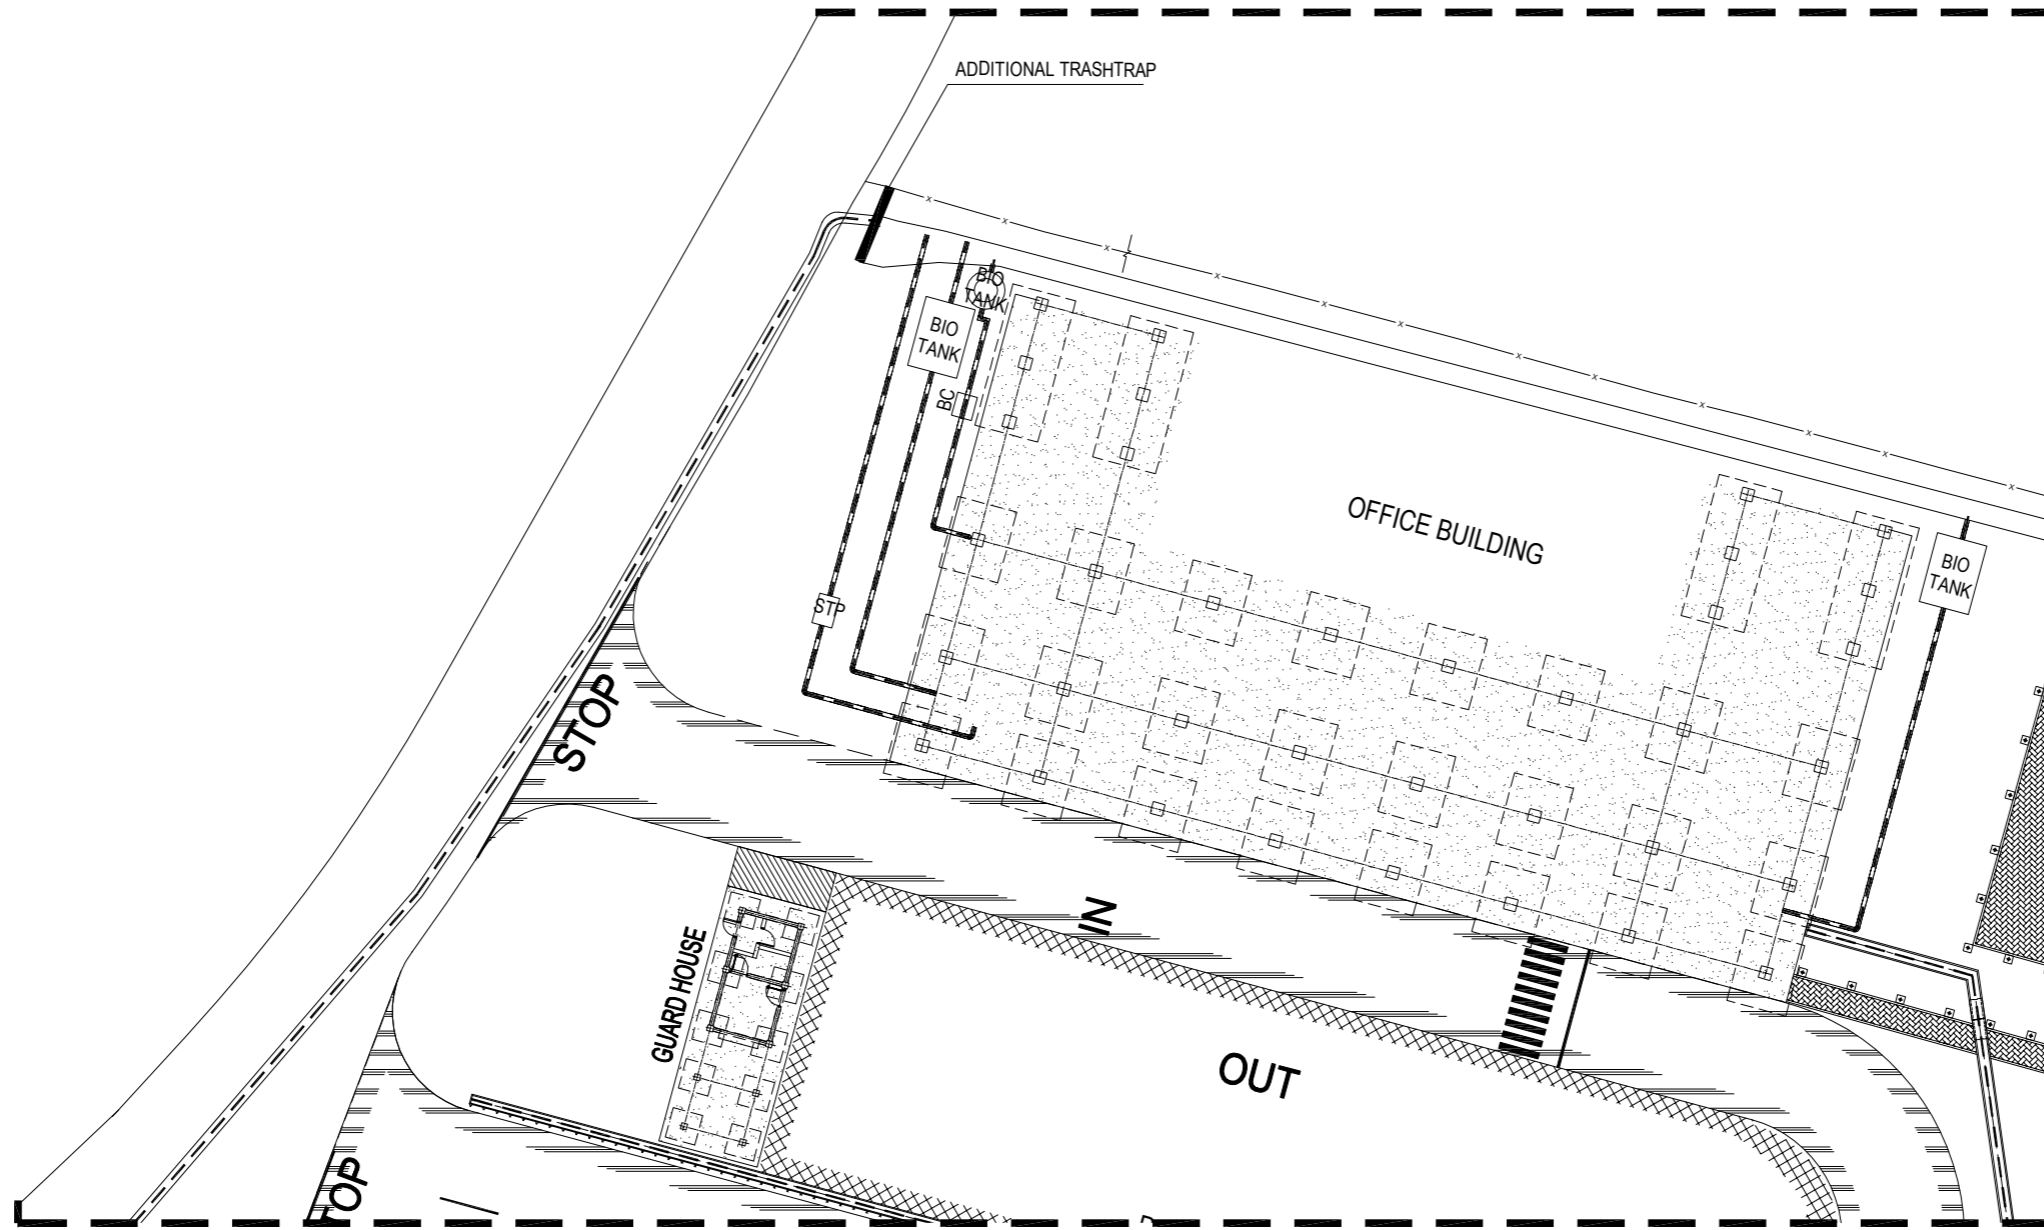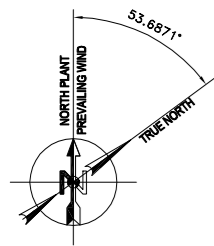

NOTES

SHOP DRAWING

REV	DATE	DESCRIPTION	PREP	CHECK	CHECK	APVD
0	26/SEP/2024	FINAL ISSUE	KB	MRH	ST	BK

TOTAL OR PARTIAL REPRODUCTION AND/OR UTILIZATION OF THIS DOCUMENT ARE FORBIDDEN WITHOUT PRIOR WRITTEN AUTHORIZATION OF THE OWNER

PT. AINUL HAYAT SEJAHTERA



DESIGN ENGINEERING AND TOPOGRAPHY
TAMARIS GROUP

PROJECT NAME :


MARVEL DESALINATION AND SALT PRODUCTION PLANT

DWG. SIZE
A3
SCALE
AS SHOWN
CONTRACT NO. :


TITLE :
**DRAWING FOR
ADDITIONAL TRASHTRAP
FOR EXISTING DRAINAGE**
(SHEET 2 OF 2)

DRAWING NUMBER
MAVSP-P19002-W05-DR-C-015


REV.
0

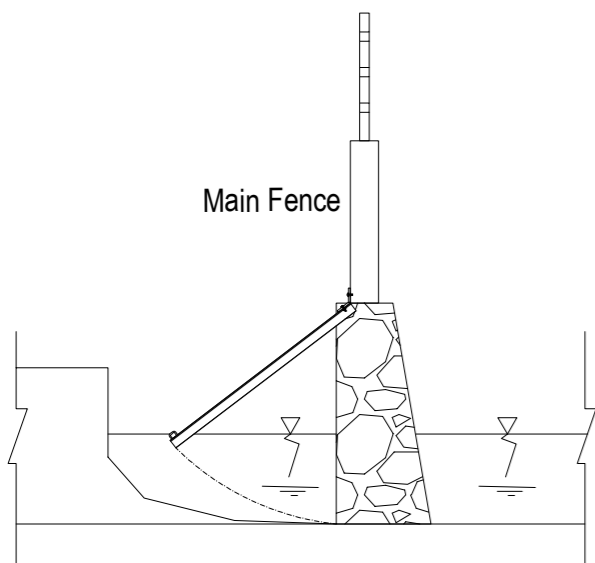

SIDE SECTION EXISTING DRAINAGE

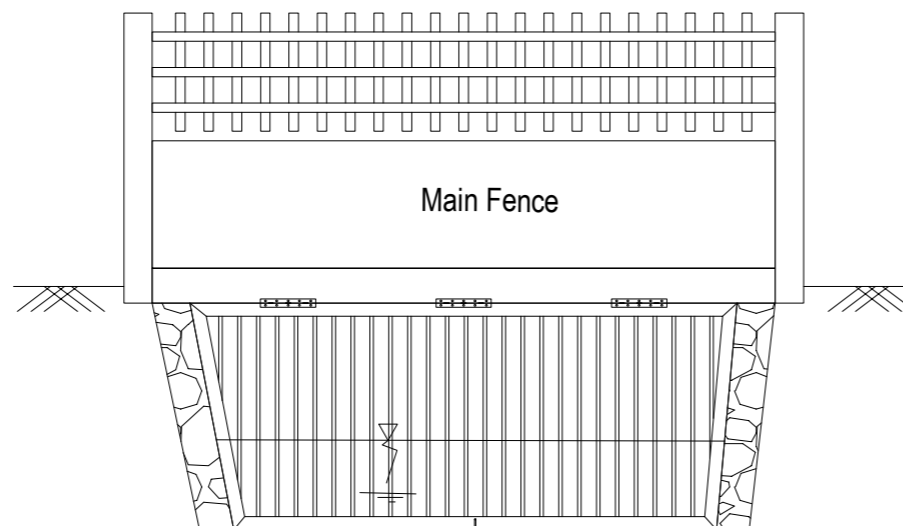

SECTION EXISTING DRAINAGE

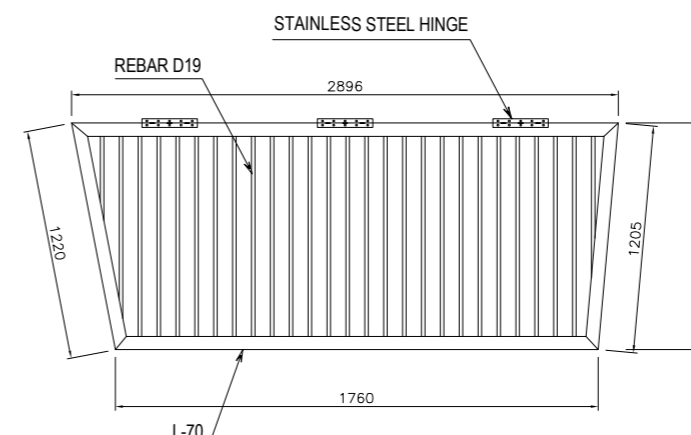

CUTTING LIST TRASHTRAP

NB : ALL FINISHING COATING
CAN BE OPENED & CLOSED